



F:\Civil\_3D\Projects\24059\FINAL PLANS\1ST ADDITION\24059G.dwg - 1/19/2024 02:06PM

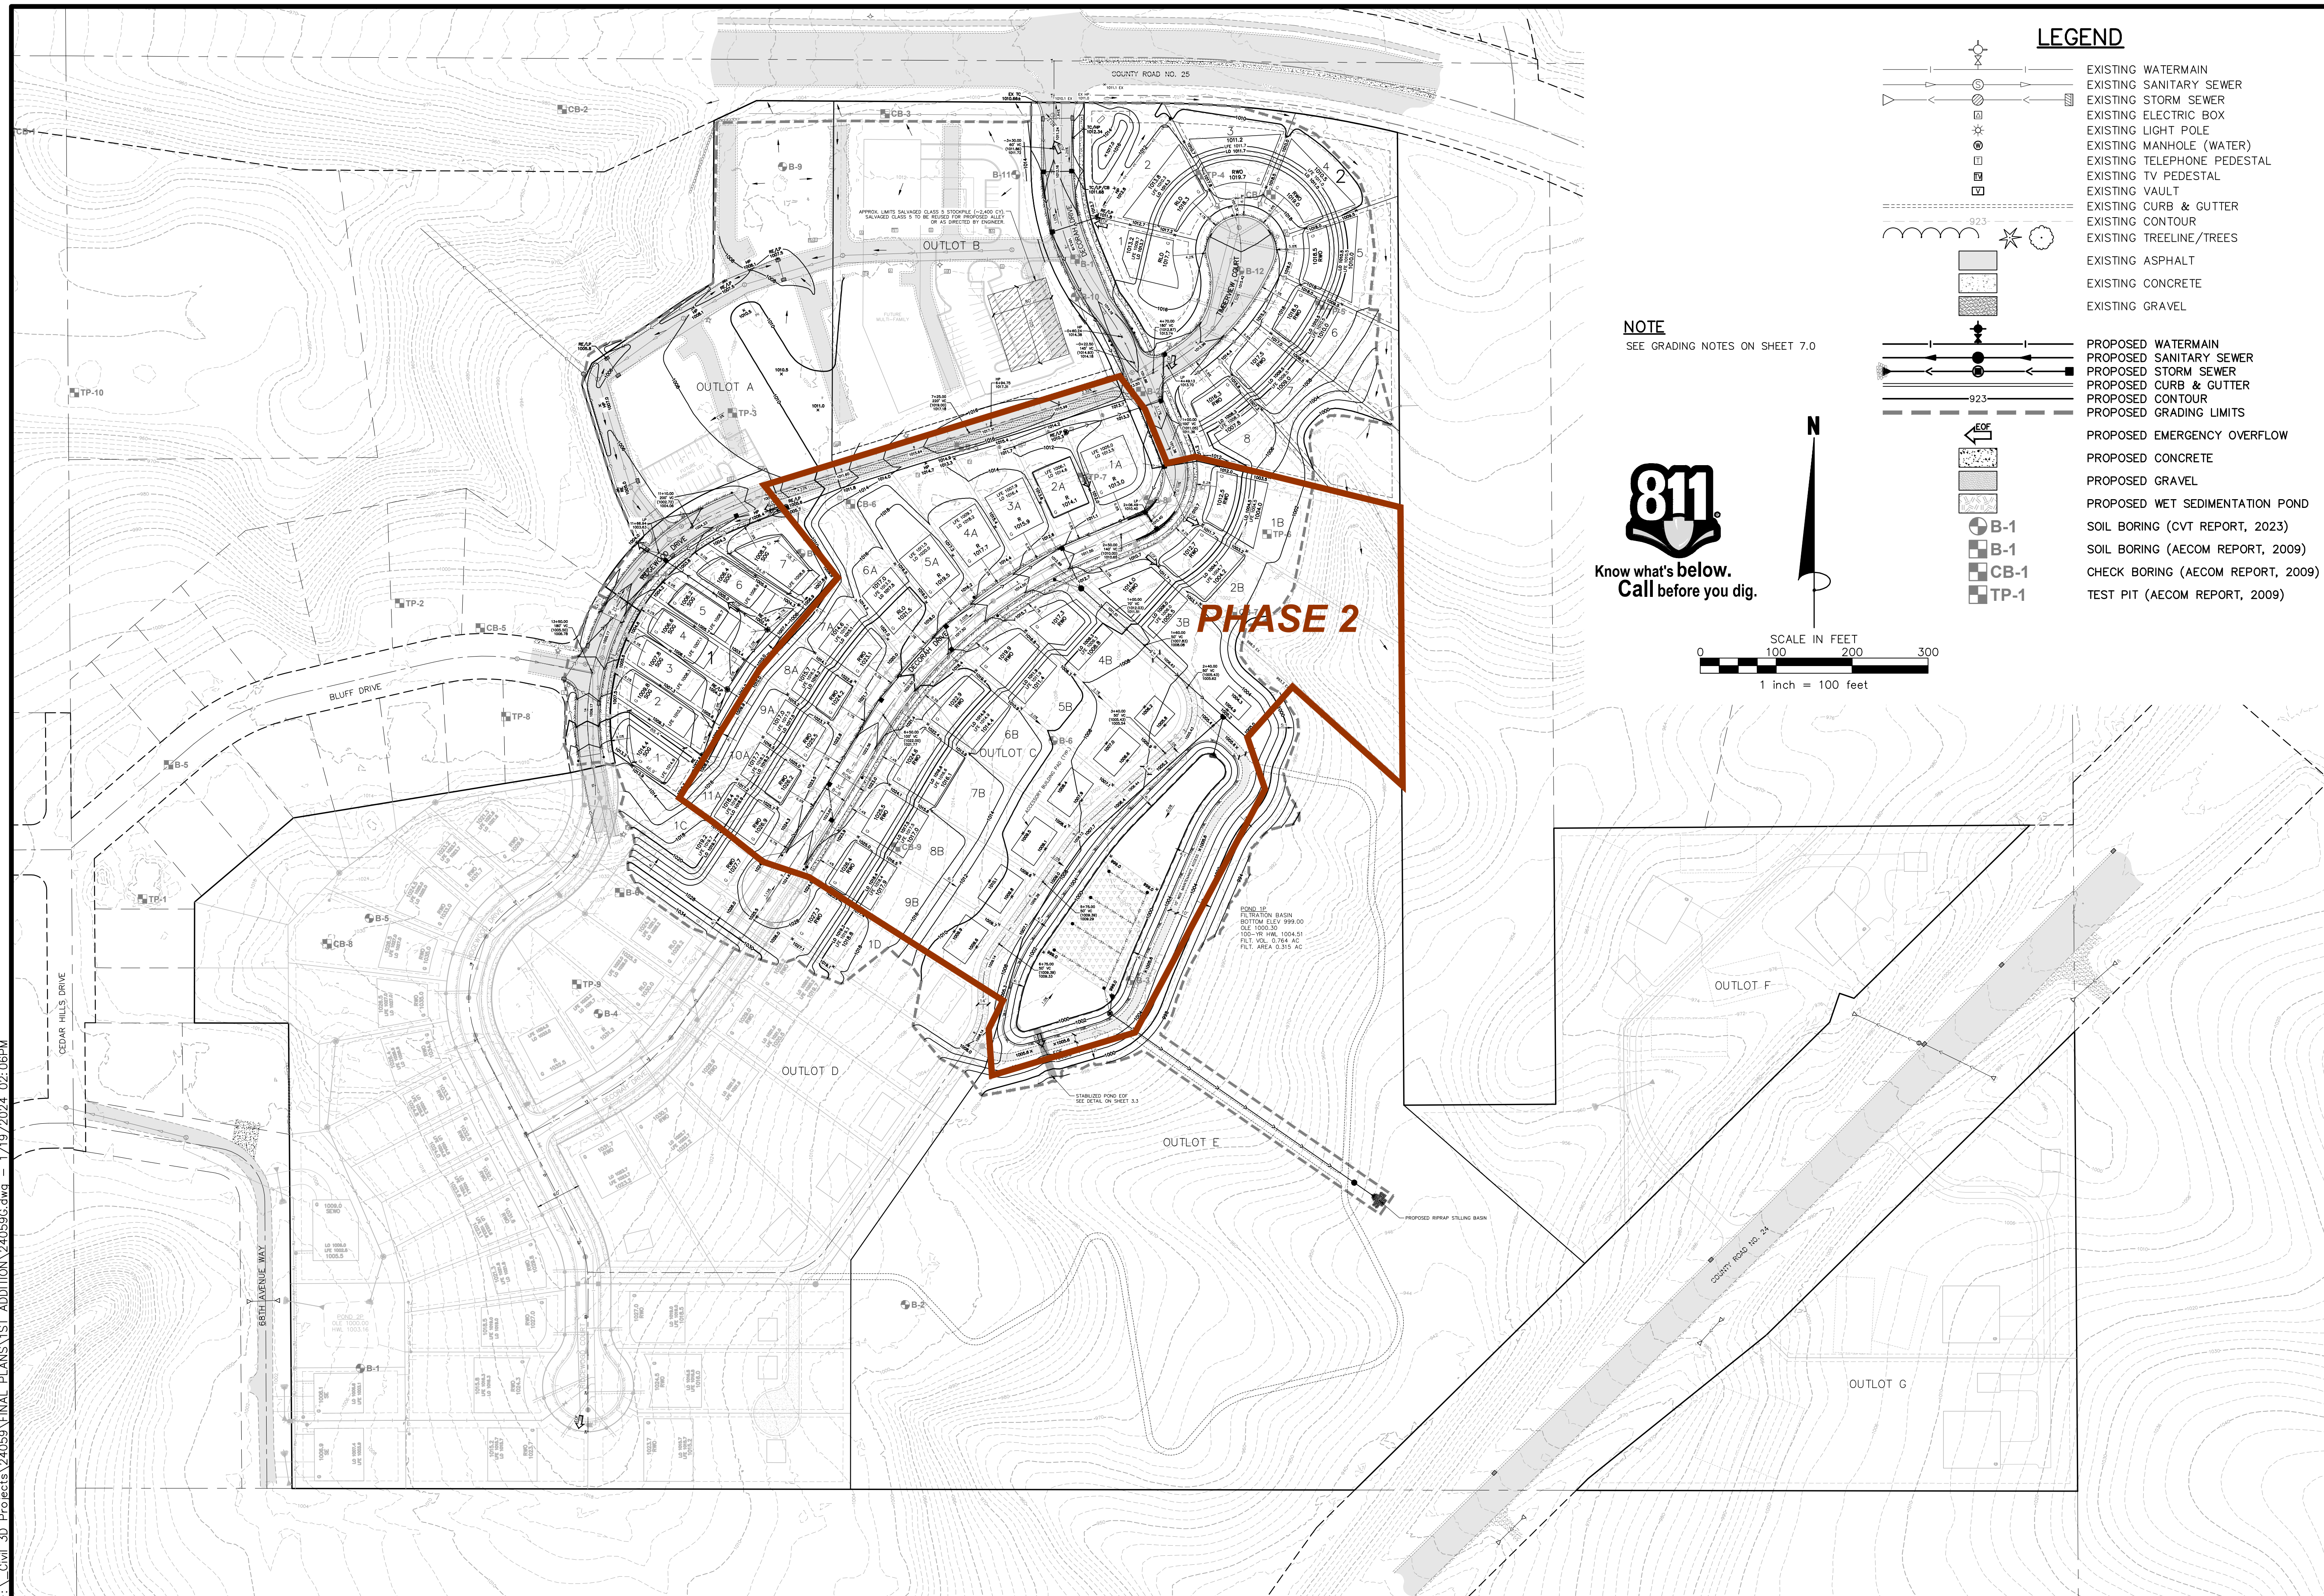

**NOTE**  
SEE GRADING NOTES ON SHEET 7.0

**811**  
Know what's below.  
Call before you dig.

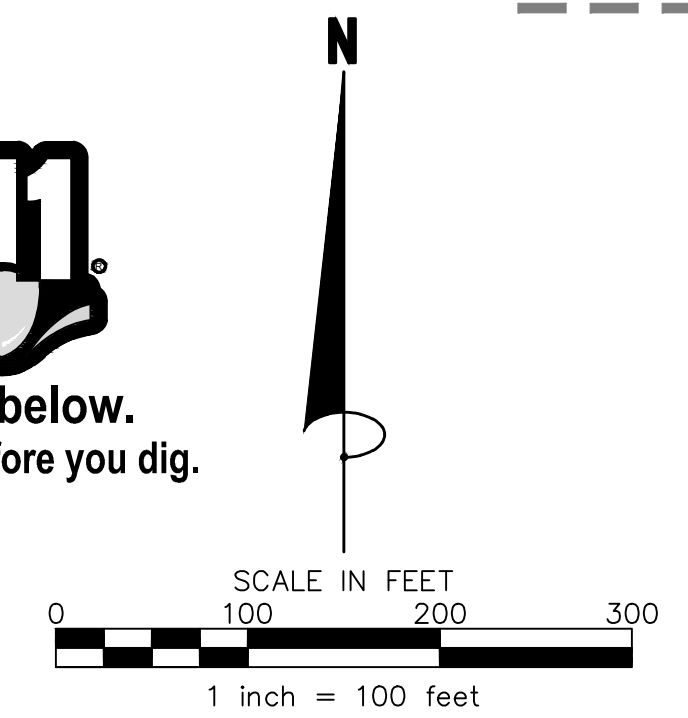

LEGEND	
	EXISTING WATERMAIN
	EXISTING SANITARY SEWER
	EXISTING STORM SEWER
	EXISTING ELECTRIC BOX
	EXISTING LIGHT POLE
	EXISTING MANHOLE (WATER)
	EXISTING TELEPHONE PEDESTAL
	EXISTING TV PEDESTAL
	EXISTING VAULT
	EXISTING CURB & GUTTER
	EXISTING CONTOUR
	EXISTING TREELINE/TREES
	EXISTING ASPHALT
	EXISTING CONCRETE
	EXISTING GRAVEL
	PROPOSED WATERMAIN
	PROPOSED SANITARY SEWER
	PROPOSED STORM SEWER
	PROPOSED CURB & GUTTER
	PROPOSED CONTOUR
	PROPOSED GRADING LIMITS
	PROPOSED EMERGENCY OVERFLOW
	PROPOSED CONCRETE
	PROPOSED GRAVEL
	PROPOSED WET SEDIMENTATION POND
	SOIL BORING (CVT REPORT, 2023)
	SOIL BORING (AECOM REPORT, 2009)
	CHECK BORING (AECOM REPORT, 2009)
	TEST PIT (AECOM REPORT, 2009)
	B-1
	CB-1
	TP-1

**James R. Hill, Inc.**  
PLANNERS / ENGINEERS / SURVEYORS  
2999 W. Ctr. Rd. 42, Suite 100, Burnsville, MN 55306  
PHONE: (952)890-6044 FAX: (952)890-6244

I hereby certify that this plan, specification or report was prepared by me or under my direct supervision and that I am a duly Licensed Professional Engineer under the laws of the State of Minnesota.  
RICK OSBERG, P.E.  
Date: 08/31/2023, Reg. No. 22709

**TIMBER RIDGE 1ST & 2ND ADDITIONS**  
CANNON FALLS, MINNESOTA  
**OVERALL GRADING & DRAINAGE PLAN**  
FOR  
**ENDRES CANNON FALLS, LLC**  
1505 RIVER SHORE DR., HASTINGS, MN 55033

DRAWN BY JSO
DATE 08/31/2023
REVISIONS
09/06/2023 INTERNAL REVIEW
09/07/2023 BID SET
09/27/2023 CITY COMMENTS
11/14/2023 BLOCK 1 PADS
01/19/2024 PERMIT SUBMITTAL
CAD FILE 24059G
PROJECT NO. 24059
3.0